

 
 


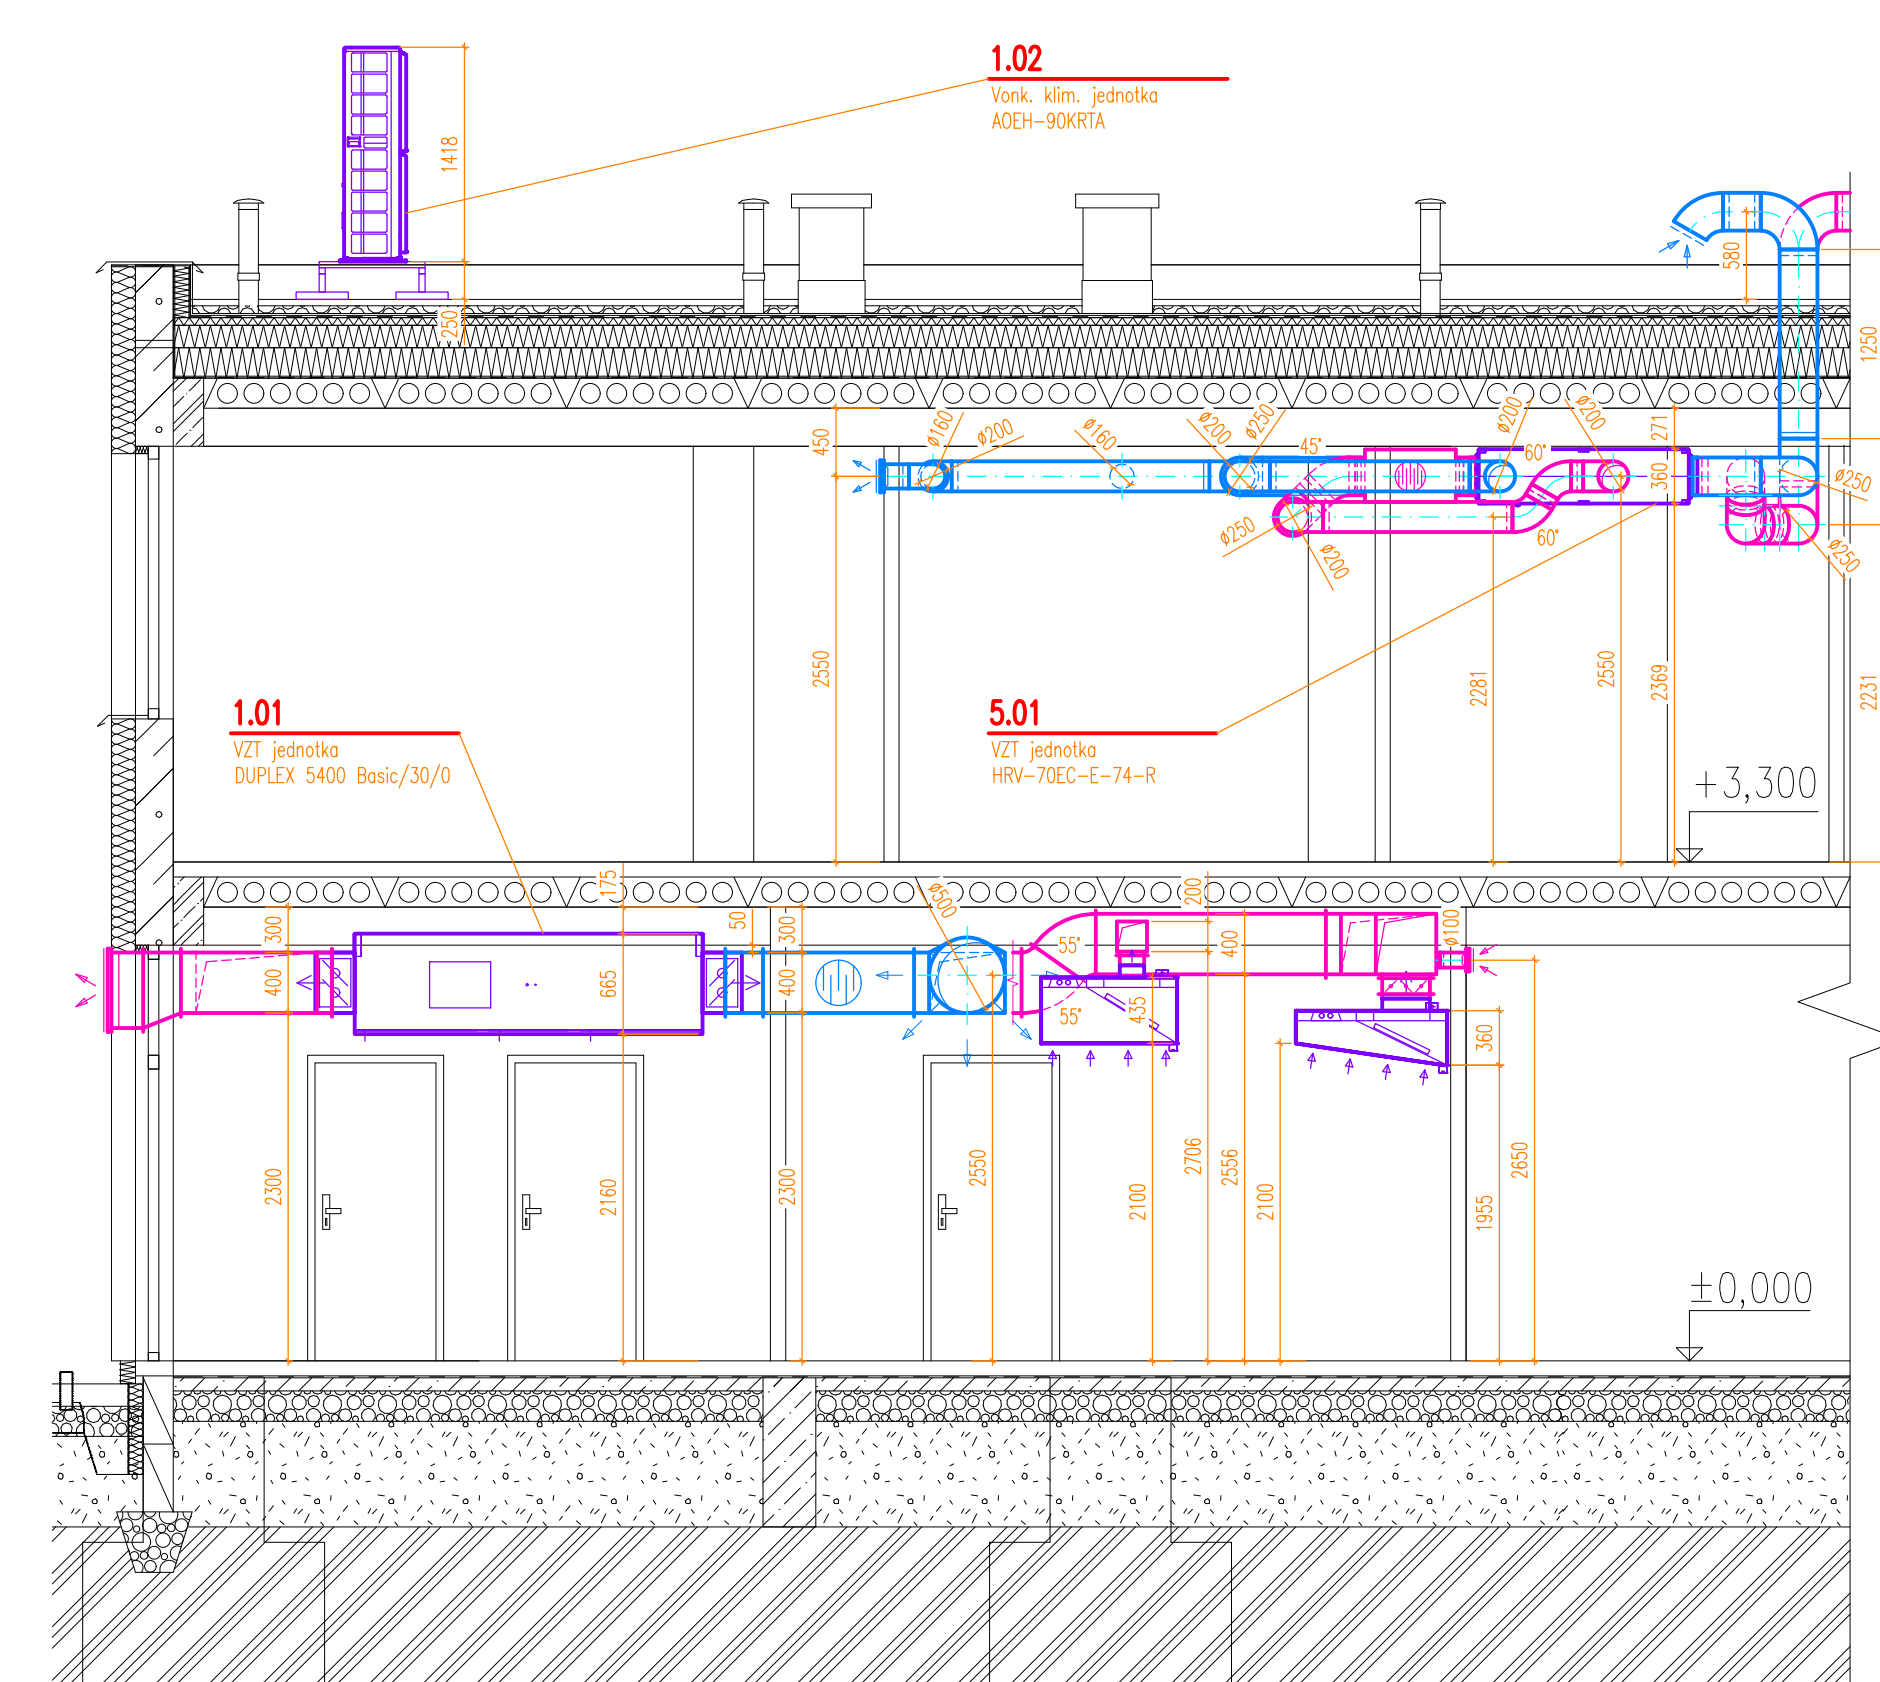

2.NP - LEGENDA MIESTNOSTÍ		
MČ	NÁZOV	PLOCHA
201	chodba	84,00
202	zadverie	3,00
203	šatňa personál	6,00
204	chodba	2,40
205	kuchynia	10,00
206	sklad	4,50
207	umývárň	114,50
208	chodba	15,30
209	chodba	2,90
210	WC personál	1,10
211	sklad	0,80
212	kupelná personál	3,80
213	chodisko	12,00
214	chodba	12,00
215	chodba	2,60
216	chodba	1,10
217	WC	0,80
218	sklad	0,60
219	kupelná personál	3,80
220	WC detí	0,60
221	umývárň detí	10,60
222	herňa	105,80
223	chodba	17,40
224	chodba	3,00
225	umývárň	2,50
226	šatňa personál	6,00
227	kuchynia	20,70
228	dielni m. personál	7,40
229	šatňa	10,80
230	šatňa personál	6,00
231	zadverie	3,00
232	umývárň	2,50
233	šatňa detí	12,90
234	umývárň detí	14,80
235	herňa	105,20
236	chodba	3,20
237	WC personál	1,10
238	sklad	0,80
239	kupelná personál	4,00
240	WC detí	0,60
241	chodisko	10,70
242	chodba	7,40
243	chodba	12,50
244	herňa	83,50
245	kuchynia	7,70
246	výšň pre kuchyniu	5,70
247	chodba	4,30
248	WC predsieň	1,20
250	WC personál	1,10
251	umývárňWC detí	14,40

1.NP - LEGENDA MESTNOSTI:			
M.C.	NAZOV	POCHLA	
101	zdvienie	9,60	
102	kancelaria	26,90	
103	nachlieta	28,30	
104	sklad	6,10	143
105	sklad	3,60	145
106	sklad	5,40	
107	kuchynia	4,20	146
108	chodba	33,00	147
109	zdvienie kuchyni	2,60	148
110	sklad	0,70	150
111	kuchynia	7,30	151
112	kupeľna personal	2,40	152
113	uzdravovanie	2,40	153
114	zdvienie	3,00	154
115	safeta dnu	16,70	155
116	uzdravovanie - wc dnu	0,70	156
117	chodba	2,50	157
118	WC personal	1,10	158
119	sklad	0,60	159
120	kuchynia personal	3,60	160
121	henta	10,30	161
122	sklad	5,70	162
123	sklad	5,70	163
124	chodba	2,50	164
125	WC personal	0,10	165
126	sklad	0,60	166
127	kuchynia personal	3,60	167
128	wc dnu	3,60	168
129	umyvareni dnu	10,50	169
130	safeta dnu	17,40	170
131	henta	103,10	171
132	chodba	3,00	172
133	uzdravovanie	2,50	173
134	kupeľna personal	0,60	174
135	sklad	1,10	175
136	kuchynia	7,30	176
137	sklad	8,60	
138	sklad zahr.fradiek	9,70	
139	wc personal	3,90	
M.C.	NAZOV	POCHLA	
141	zdvienie kuchyni	3,10	
142	WC personal	0,60	
143	WC personal	3,00	
144	uzpravitelna	3,10	
145	chodba	2,50	
146	safeta dnu	14,50	
147	umyvareni dnu	12,20	
148	wc dnu	100,50	
149	WC personal	3,20	
150	chodba	1,10	
151	WC personal	1,10	
152	kupeľna personal	0,60	
153	kupeľna personal	4,00	
154	sklad	4,90	
155	chodba	18,00	
156	zdvienie kuchyni	4,40	
157	sklad riadu	3,80	
158	nakladny vyťah	4,50	
159	kuchynia	28,50	
160	sklad	15,00	
161	prilimbovare	4,50	
162	sklad	9,10	
163	chodba	3,10	
164	sklad	4,90	
165	sklad odpad	2,50	
166	kancelaria	7,90	
167	kancelaria	8,30	
168	kancelaria	11,00	
169	Safeta personal	2,50	
170	WC -podsteli	1,10	
171	WC	0,60	
172	uzpravitelna	1,60	
173	Safeta personal	5,50	
174	terasa	38,10	
175	terasa	39,50	
176	terasa	39,40	

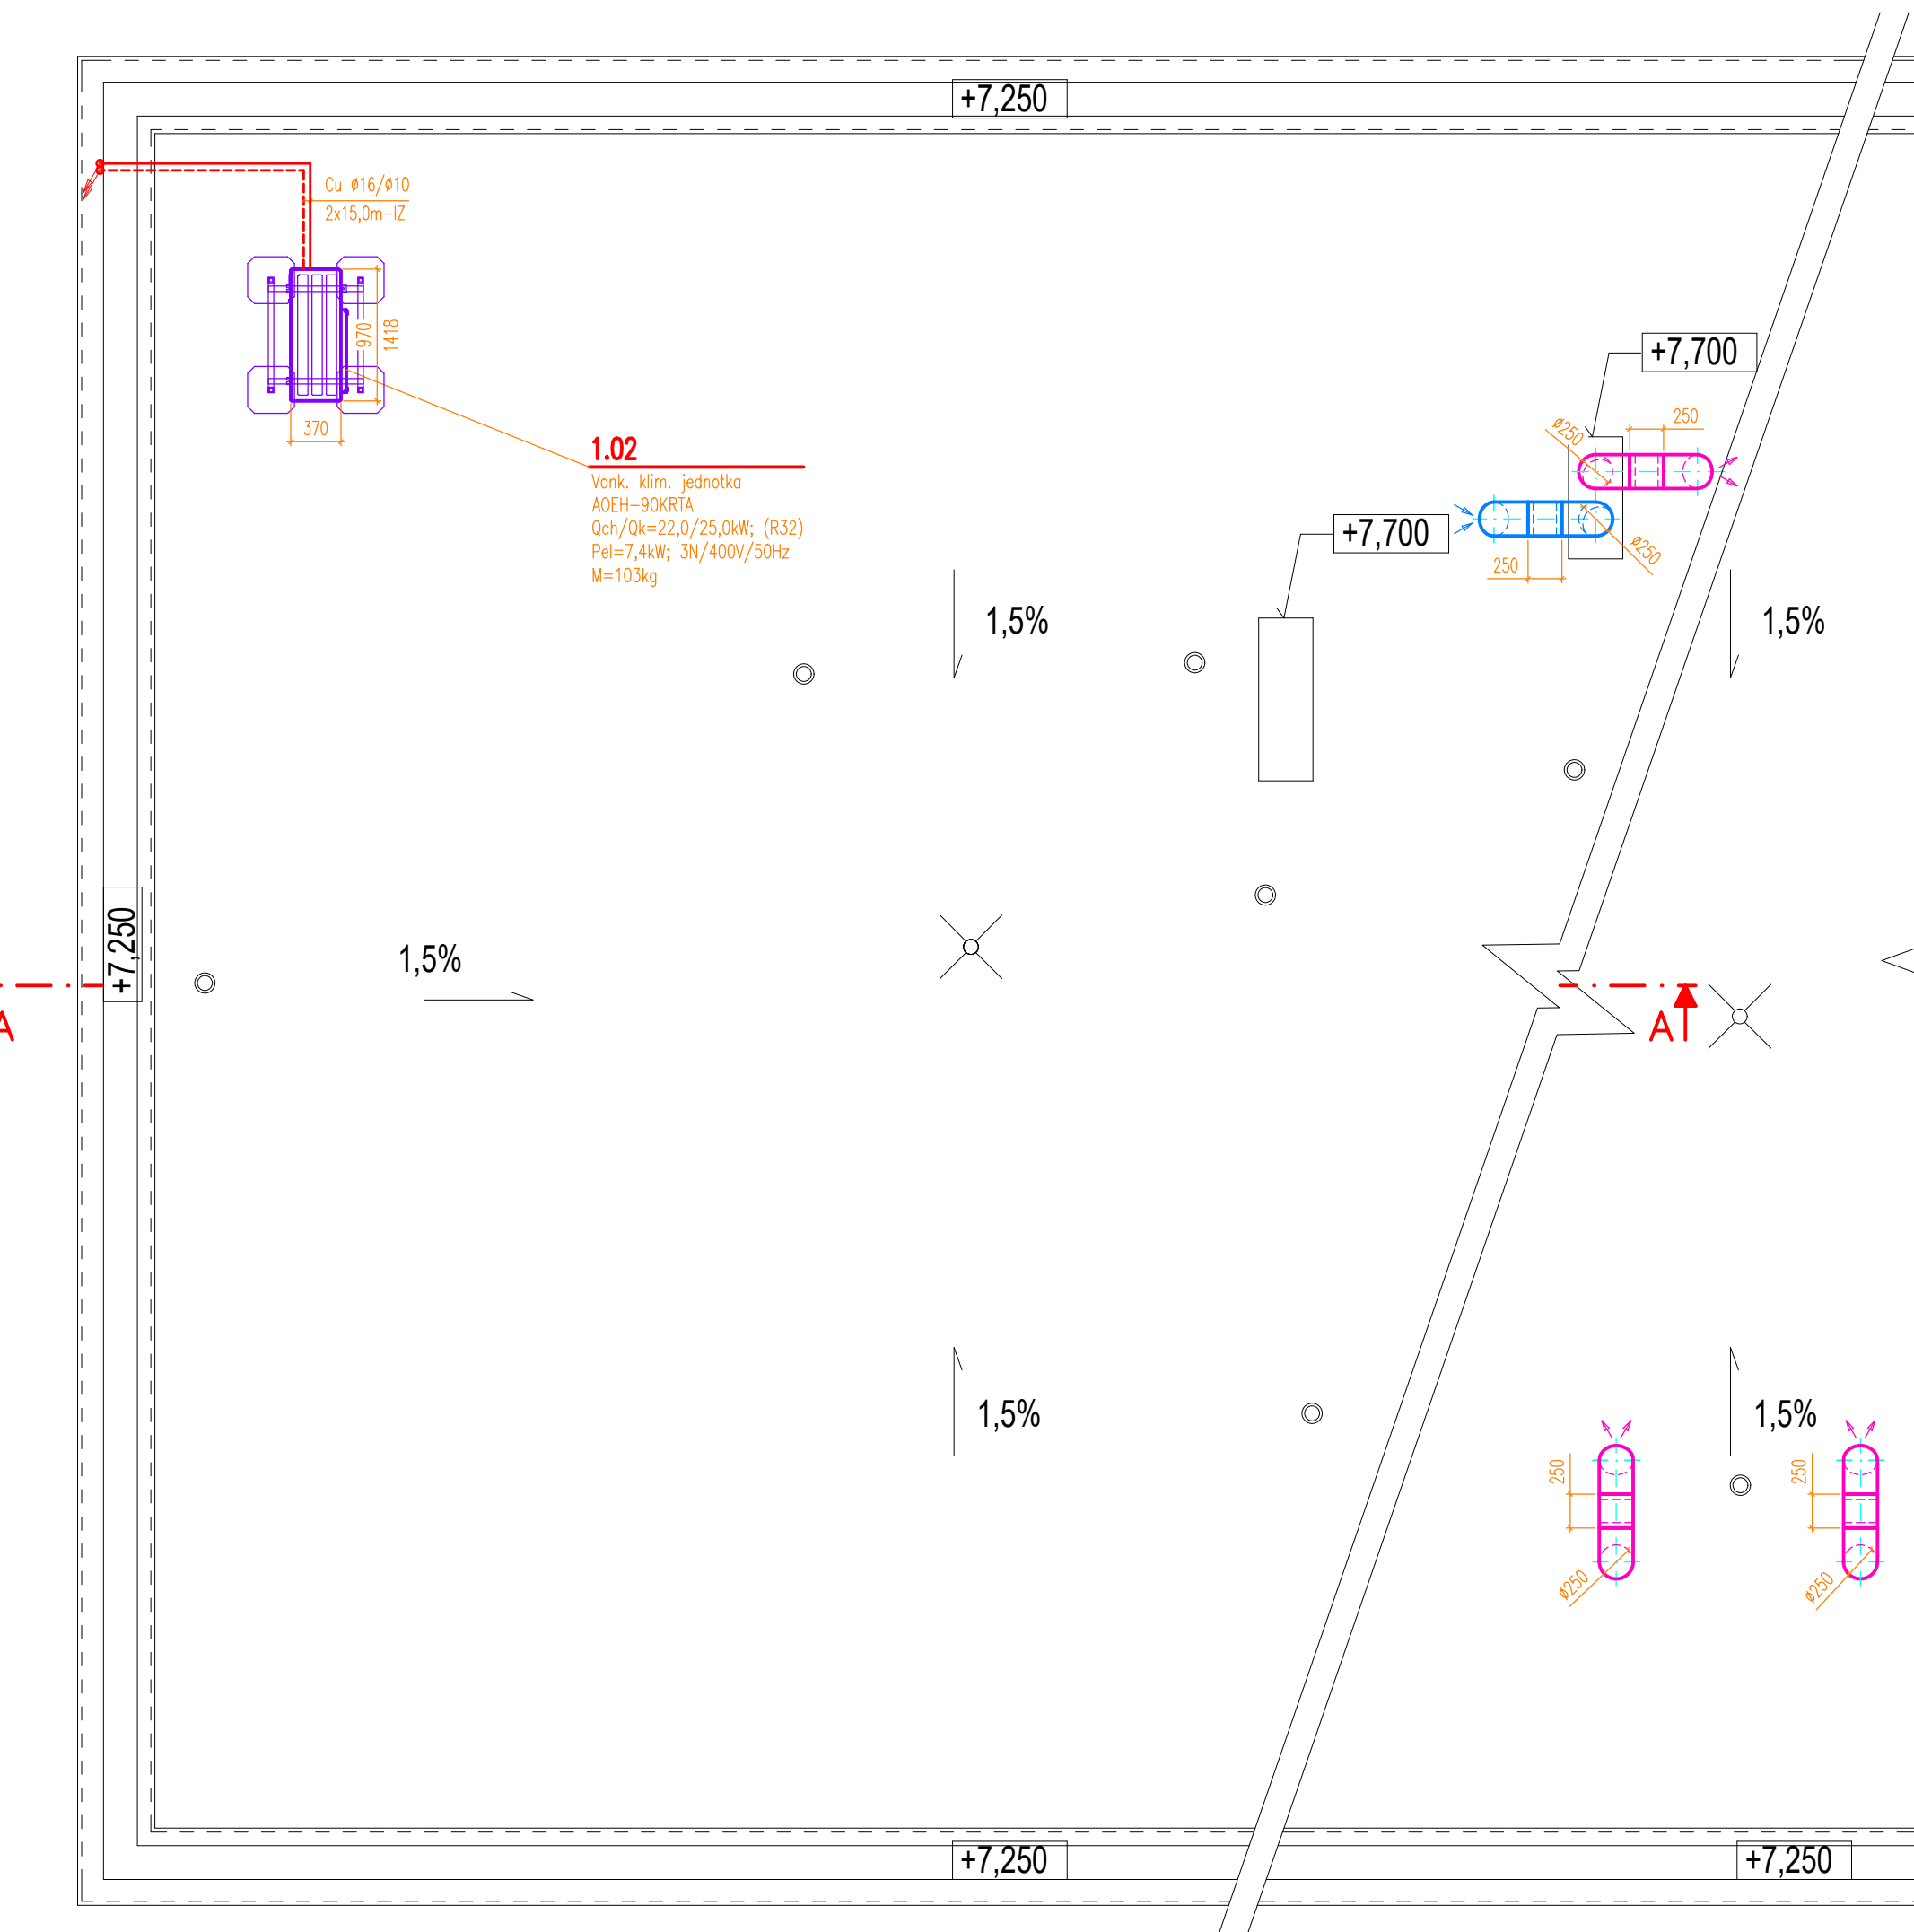